



4. Side Elevation (West)
SCALE - 1 : 100@A1

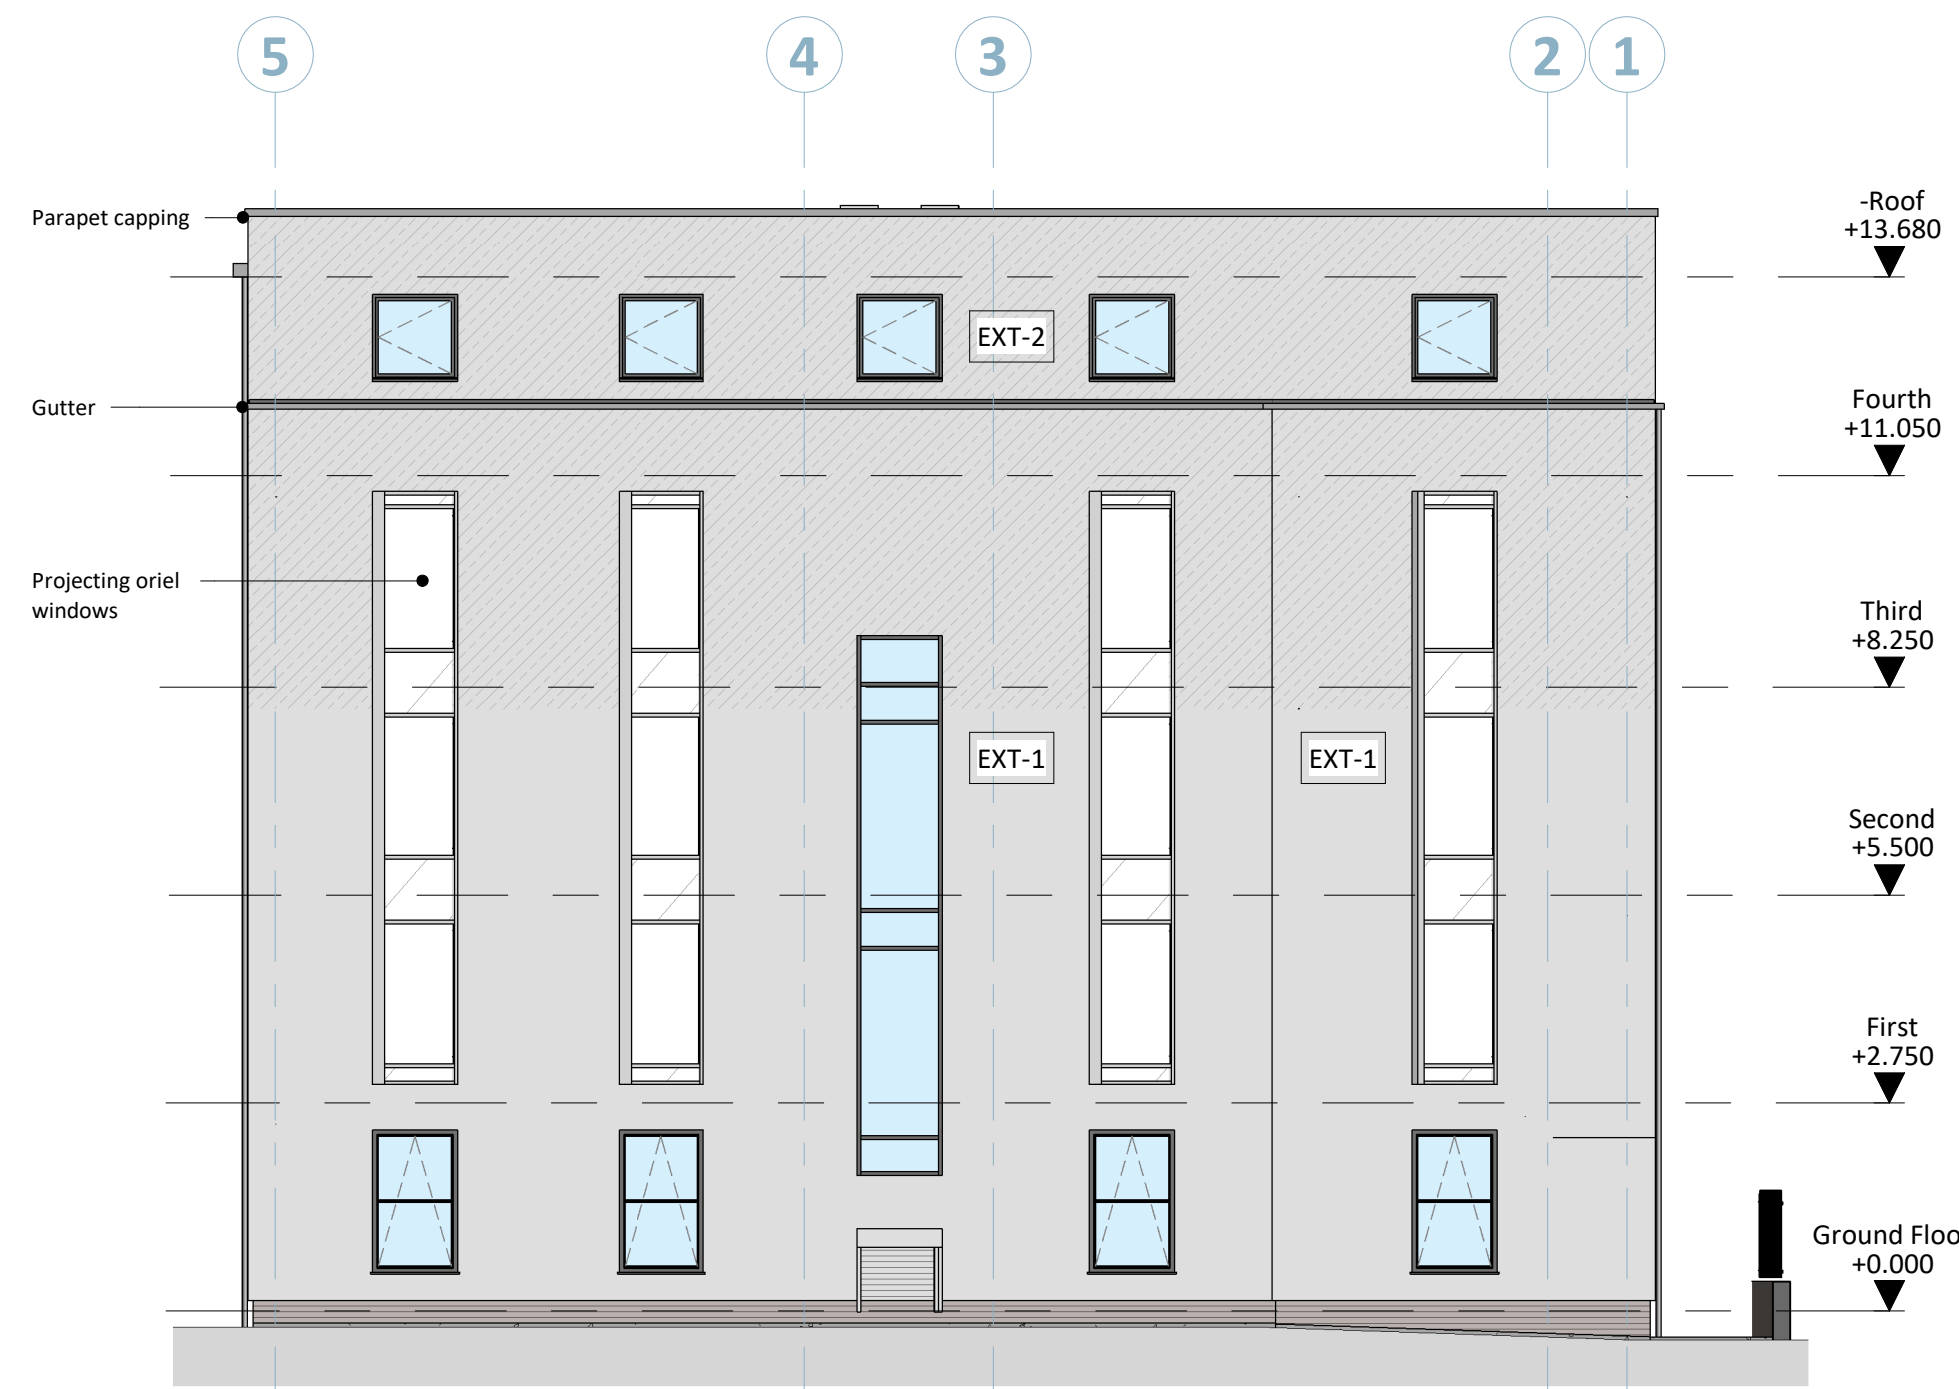

2. Rear Elevation (North)
SCALE - 1 : 100@A1

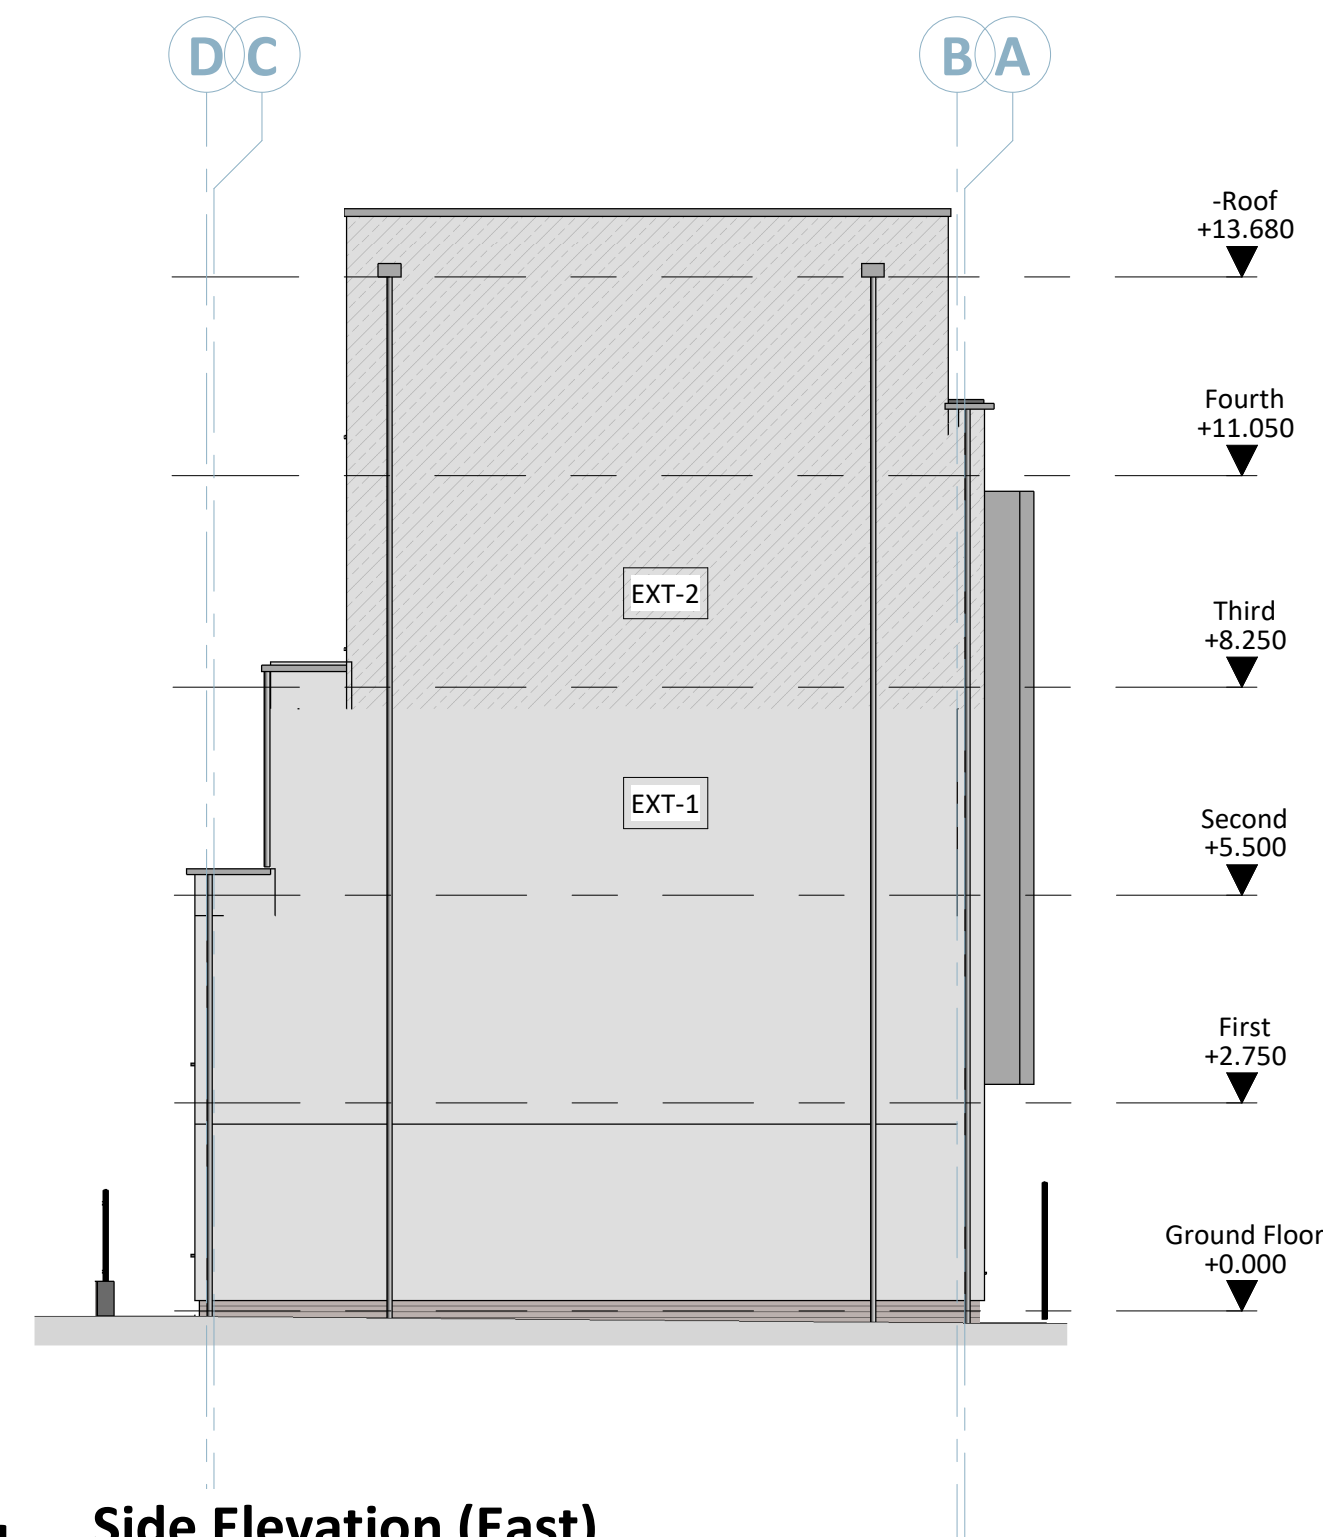

1. Side Elevation (East)
SCALE - 1 : 100@A1



3. Front Elevation (South). From Road
SCALE - 1 : 100@A1



5. Front Elevation (South)
SCALE - 1 : 100@A1

W 000	Window Number, refer to Specification Notes and Window Schedule.
D 000	Door Number, refer to Specification Notes and Door Schedule
RT-00	Roof type, refer to Specification Notes
EXT-00	External wall type, refer to Specification Notes
RWP	Rainwater goods
Movement Joints refer to structural engineer's drawings for locations.	

Do not scale from this drawing for construction or acquisition purposes. Responsibility is not accepted for errors made by others in scaling from this drawing. All construction information must be taken from figured dimensions only. All dimensions and levels must be checked on site and discrepancies between drawings and specification must be reported to GSSArchitecture.
© Copyright GSSArchitecture

Ordnance Survey © Crown Copyright 2019. All rights reserved. Licence number GSS 100017356.

Map Data Copyright 2019 Google.

A 22.04.21 PH TEJ Updated generally

Rev.	Date	Drawn	Check	Description
------	------	-------	-------	-------------

GSSarchitecture

35 HEADLANDS, KETTERING,
NORTHANTS, NN15 7ES
Telephone: 01536 513 165. Email: gss@gotch.co.uk,
Web: www.gssarchitecture.com

Gloucester: 01452 525 019, Harrogate: 01423 815 121,
Milton Keynes: 01908 010 030, Newcastle: 01913 898 917

This drawing is purely for discussion purposes only. It is not to be taken as a proposal for construction detailing, and instead it is primarily intended to convey the overall spatial layout of the building or parts of it. Please refer to the developed production information drawings for detail, construction and measurement purposes.

PRELIMINARY ISSUE

Project Title:

Jobs Yard - Kettering

Client:

Michigan Construction

Drawing Title:

Proposed Elevations

File Number: M139

Drawn By: PH

Checked By: TEJ

Scale@A1: 1 : 100 Date: 08.03.21

Dwg No: (00)10 Rev: A