


F20	TWENTY MINS FIRE RESISTANT WITH SMOKE SEALS AND INTUMESCENT STRIP
F30	HALF HOUR FIRE RESISTANT WITH SMOKE SEALS AND INTUMESCENT STRIP
F60	ONE HOUR FIRE RESISTANT WITH SMOKE SEALS AND INTUMESCENT STRIP
VP	VISION PANEL
PP	PANIC PAD
PB	PANIC BAR
SC	SELF CLOSING
SCA	SELF CLOSING AUTOMATIC RELEASE
FL	FUSIBLE LINK
DS	DOOR SELECTOR
	ILLUMINATED EMERGENCY FITTING WITH
	RUNNING PERSON SYMBOL+ARROW
	RUNNING PERSON SYMBOL+ARROW NON MAINTAINED EMERGENCY FLOODLIGHTING C/W BATTERY PACK
513	NON MAINTAINED EMERGENCY
513 514	NON MAINTAINED EMERGENCY FLOODLIGHTING C/W BATTERY PACK 'FIRE DOOR KEEP SHUT' I Omm LETTERS TO BOTH SIDES OF DOOR LEAF
	NON MAINTAINED EMERGENCY FLOODLIGHTING C/W BATTERY PACK 'FIRE DOOR KEEP SHUT' I Omm LETTERS TO BOTH SIDES OF DOOR LEAF 'FIRE DOOR KEEP LOCKED' I Omm LETTERS
514	NON MAINTAINED EMERGENCY FLOODLIGHTING C/W BATTERY PACK 'FIRE DOOR KEEP SHUT' I Omm LETTERS TO BOTH SIDES OF DOOR LEAF 'FIRE DOOR KEEP LOCKED' I Omm LETTERS TO BOTH SIDES OF DOOR LEAF 'FIRE ESCAPE KEEP CLEAR' I Omm LETTERS
514 520	NON MAINTAINED EMERGENCY FLOODLIGHTING C/W BATTERY PACK 'FIRE DOOR KEEP SHUT' I Omm LETTERS TO BOTH SIDES OF DOOR LEAF 'FIRE DOOR KEEP LOCKED' I Omm LETTERS TO BOTH SIDES OF DOOR LEAF 'FIRE ESCAPE KEEP CLEAR' I Omm LETTERS TO BOTH SIDES OF DOOR LEAF RUNNING PERSON SYMBOL+ARROW
514 520 522	NON MAINTAINED EMERGENCY FLOODLIGHTING C/W BATTERY PACK 'FIRE DOOR KEEP SHUT' I Omm LETTERS TO BOTH SIDES OF DOOR LEAF 'FIRE DOOR KEEP LOCKED' I Omm LETTERS TO BOTH SIDES OF DOOR LEAF 'FIRE ESCAPE KEEP CLEAR' I Omm LETTERS TO BOTH SIDES OF DOOR LEAF RUNNING PERSON SYMBOL+ARROW 'PUSH BAR TO OPEN' 20mm LETTERS
514 520 522 525 526	NON MAINTAINED EMERGENCY FLOODLIGHTING C/W BATTERY PACK 'FIRE DOOR KEEP SHUT' I Omm LETTERS TO BOTH SIDES OF DOOR LEAF 'FIRE DOOR KEEP LOCKED' I Omm LETTERS TO BOTH SIDES OF DOOR LEAF 'FIRE ESCAPE KEEP CLEAR' I Omm LETTERS TO BOTH SIDES OF DOOR LEAF RUNNING PERSON SYMBOL+ARROW 'PUSH BAR TO OPEN' 20mm LETTERS

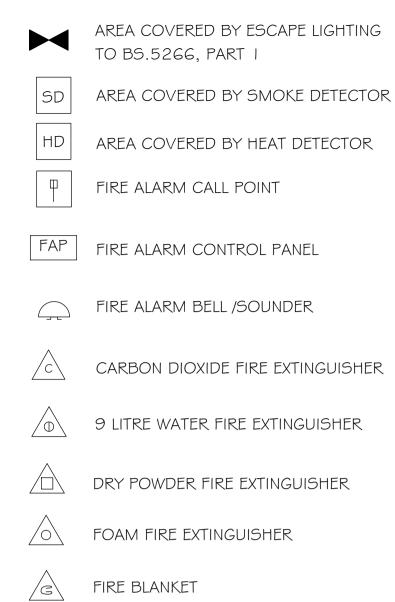



NOTE - Responsibility is not accepted for errors made by others in scaling from this drawing. All construction information should be taken from figured dimensions only METRES 0 I 2 3 4 5 SCALE: 1:100 ALL WALLS AND PARTITIONS TO BE MINIMUM HALF HOUR FIRE RESISTANCE. EMERGENCY LIGHTING TO COMPLY WITH 2005 EDITION OF BS 5266 PART 1. FIRE SAFETY RELATED SIGNS AND NOTICES TO COMPLY WITH THE HEALTH AND SAFETY (SAFETY SIGN AND SIGNAL) REGULATIONS 2005. FIRE ALARM AND DETECTION SYSTEM TO BE INSTALLED TO BS 5839 PART | 2002 FIRE FIGHTING EQUIPMENT TO COMPLY WITH BS 5306 WALL AND CEILING LININGS ARE TO BE CLASS | SURFACE SPREAD OF FLAME (AS DEFINED BY BS 476 PART 7) IN PUBLIC AREAS AND CLASS O IN ESCAPE ROUTES. UPHOLSTERED SEAT FURNITURE TO SATISFY THE FOLLOWING • IGNITION SOURCE (CIGARETTE TEST) AS SPECIFIED IN BS 5852 PART I FIRE TEST FOR FURNITURE METHODS OF TEST FOR THE IGNITABILITY BY SMOKERS. BS 5852 PART 2 FIRE TEST FOR FURNITURE - METHODS OF TEST FOR THE IGNITABILITY OF UPHOLSTERED COMPOSITES FOR TESTING BY FLAMING SOURCE, MINIMUM TEST TO BE CRIB IGNITION SOURCE 5. FABRICS THAT HAVE HAD A FLAME RETARDANT TREATMENT TO PASS THE WATER SOAK TEST AS DEFINED BY BS 565 | TEST CERTIFICATE TO BE SUBMITTED TO FIRE AUTHORITY. CURTAINS AND DRDAPES TO SATISFY TYPE B PERFORMANCE REQUIREMENTS TO BS 5867 PART 2. ARTIFICIAL FOLIAGE AND DECORATIVE EFFECTS TO BE FIRE RETARDANT TO THE SATISFACTION OF THE FIRE AUTHORITY. AREA FOR REGULATED ENTERTAINMENT / SALE BY RETAIL OF ALCOHOL /

PLEASE NOTE: FURNITURE LAYOUT FOR INDICATIVE PURPOSES ONLY



PROVISION OF LATE NIGHT

REFRESHMENT

project managersinterior designersAdur Business Centre Little High Street,
Shoreham by Sea, West Sussex, BN43 5EG.
t: +44 (0)1273 467518 f: +44 (0)1273 467520
e-mail: info@kdpaine.co.uk

CLIENT	JD WETHERSPOON PLC	
PROJECT	PUB NO: 449	
	THE EARL OF DALKEITH	
	KETTERING	

DRAWING

PROPOSED GROUND & FIRST FLOOR LICENSING LAYOUT

SCALE	DATE	DRAWN
A / : OO	NOV 2014	AKS
PROJECT No	DRAWING No	REVISION
6845	L-01	