



ELEVATION D

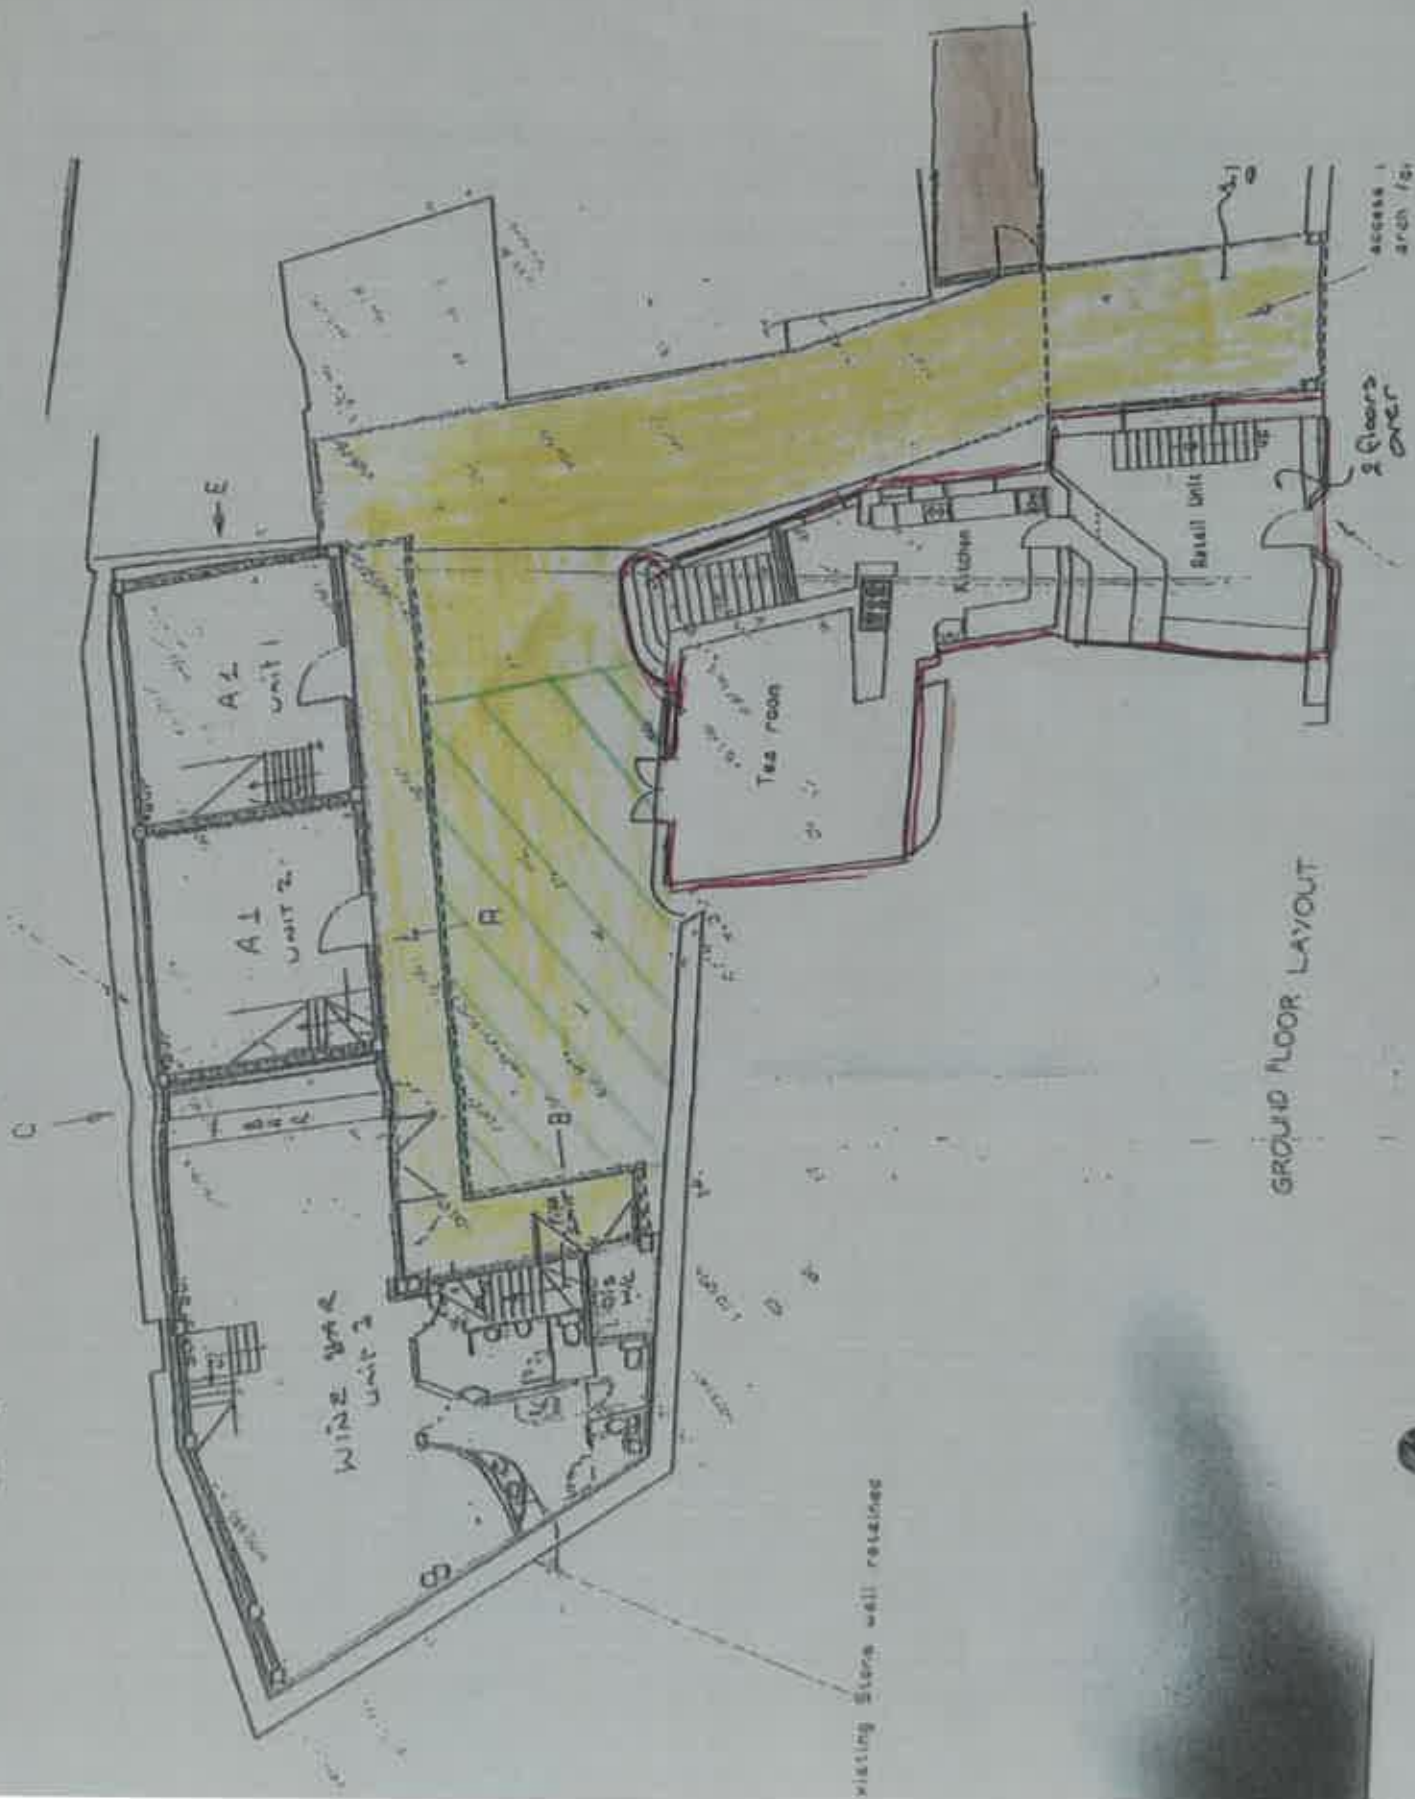

GROUND FLOOR LAYOUT

existing Stern wall retained

ELEVATION D

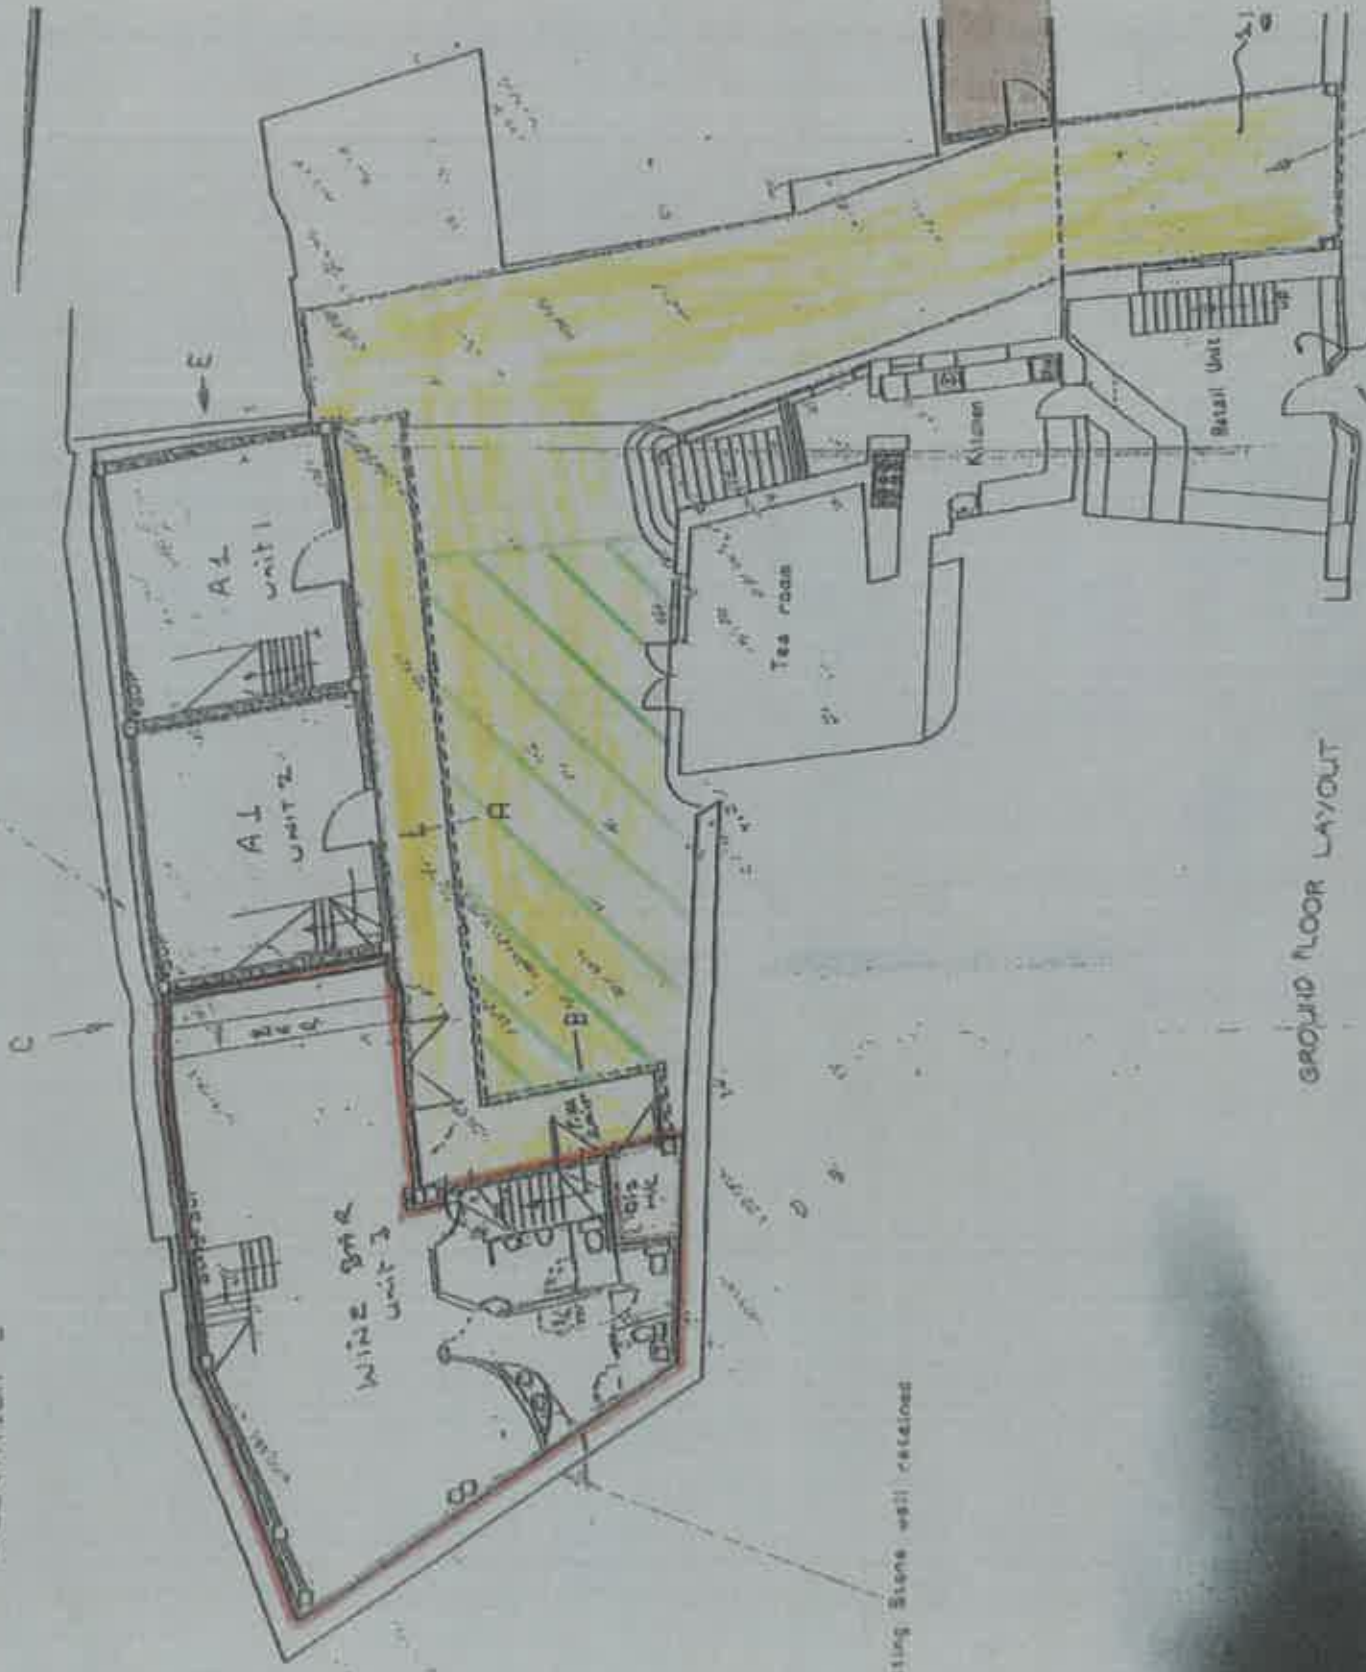

Existing Stone wall retained

GROUND FLOOR LAYOUT

access arch

2 floors over