

**IMPORTANT - THIS COMMUNICATION AFFECTS YOUR PROPERTY**

**TOWN AND COUNTRY PLANNING ACT 1990**  
**(AS AMENDED BY THE PLANNING AND COMPENSATION ACT 1991)**

**ENFORCEMENT NOTICE**

**ISSUED BY : KETTERING BOROUGH COUNCIL**

**1. THIS IS A FORMAL NOTICE** which is issued by the Council because it appears to them that there has been a breach of planning control, under section 171A(1)(a) of the above Act, at the land described below. They consider that it is expedient to issue this notice, having regard to the provisions of the development plan and to other material planning considerations.

**2. THE LAND AFFECTED**

The land and premises at Kettering in the County of Northampton situate and being a car parking area accessed from Vale Street as is shown for the purpose of identification only on the attached plan and edged red.

**3. THE BREACH OF PLANNING CONTROL ALLEGED**

Without the benefit of planning permission, the unauthorised change of use of a reserved domestic car parking area to a combination of domestic and commercial uses by the using of the affected land in connection with dealing, storing, repairing and breaking motor vehicles in pursuit of the operation of a business.

**4. REASONS FOR ISSUING THIS NOTICE**

It appears to the Council that the breach of planning control has occurred within the last ten years.

The use of the affected land for commercial purposes for the dealing of, storing, repairing and breaking of motor vehicles is detrimental to the amenities enjoyed by neighbouring residents by virtue of noise and nuisance generated. Additionally, the unauthorised use of the affected land denies the use for its authorised purpose of providing reserved parking areas for drivers of vehicles associated with the adjacent residential housing complex.


The unauthorised combination of uses is contrary to the provisions of Policy 47 (Housing - Residential Amenity) and Policy 58 (Employment - Within Towns) of the Local Plan for Kettering Borough.

**5. WHAT YOU ARE REQUIRED TO DO**

Cease fully the use of the affected land for the conduct of commercial activities associated with the dealing of, storage, repairing and breaking of motor vehicles or components.

Time for compliance: 28 days from the date this notice takes effect.

I certify this as a true copy of the plan attached to  
the enforcement notice dated 9 May 1995 (copy  
attached). *P. J. M. Rogers* CDO KAC.

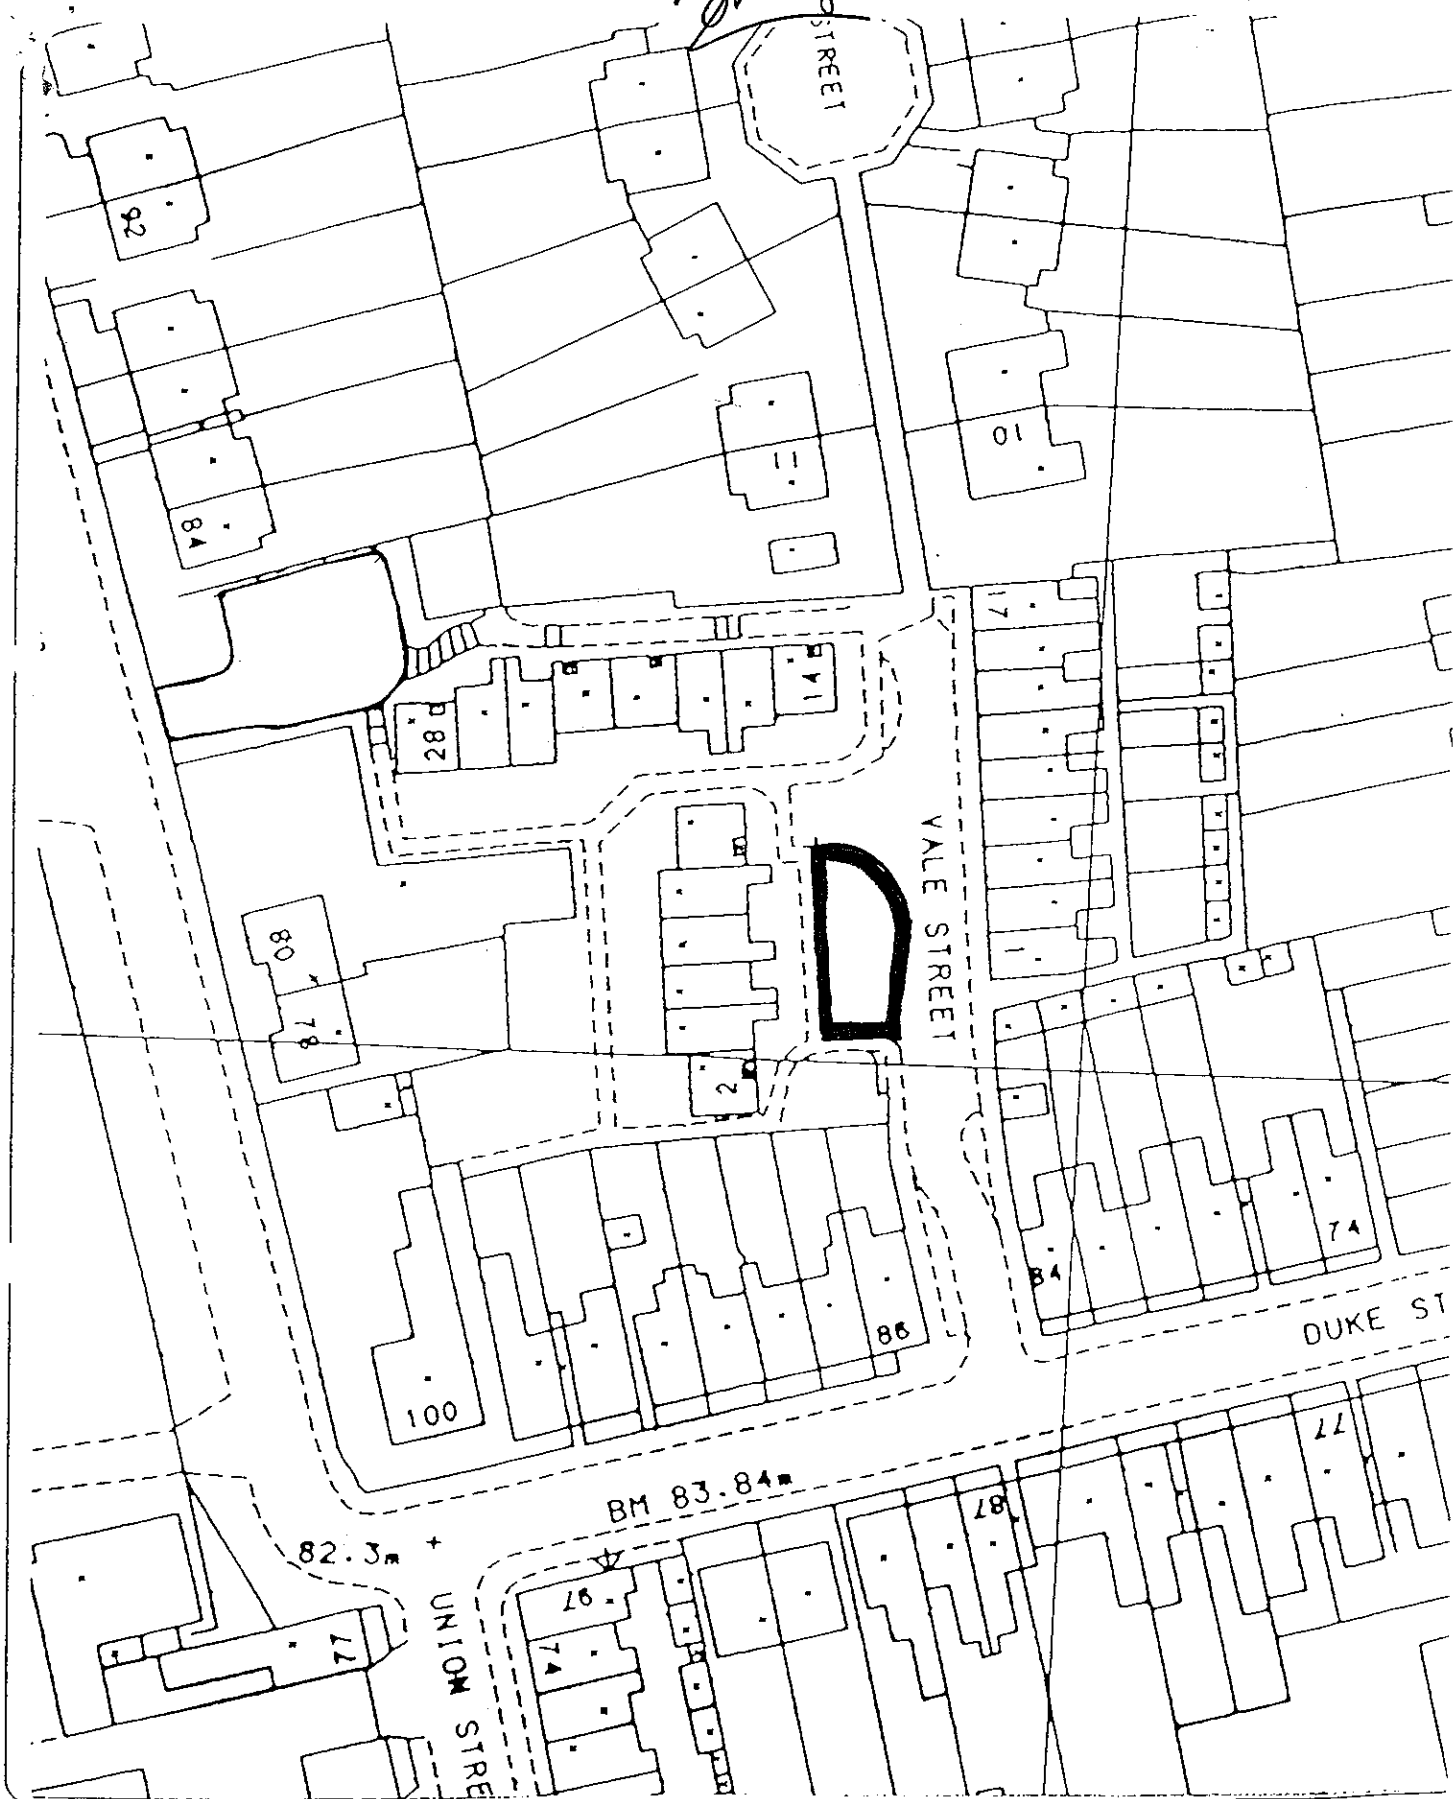

NORTH:



SCALE: 1:500

TITLE:

EN 228 PLANNING ENFORCEMENT ACTION  
CAR PARKS VALE AND UNION STREET.  
KETTERING.

**6. WHEN THIS NOTICE TAKES EFFECT**

This notice takes effect on 12<sup>th</sup> June 1995 unless an appeal is made against it beforehand

Dated: 9<sup>th</sup> May 1995



**Borough Solicitor**  
**(Proper officer for this purpose)**

Kettering Borough Council  
Municipal Offices  
Bowling Green Road  
Kettering  
Northamptonshire  
NN15 7QX

## **ANNEX**

### **YOUR RIGHT OF APPEAL**

You can appeal against this notice, but any appeal must be received or posted in time to be received, by the Secretary of State before *12<sup>th</sup> June* 1995. The enclosed booklet "Enforcement Notice Appeals - A Guide To Procedure" sets out your rights. Read it carefully. You may use the enclosed appeal forms should you wish to lodge an appeal. One copy is for you to send to the Secretary of State and the other is for you to retain for your own reference.

If an appeal is lodged then the spare copy of this enforcement notice should also be sent with your completed appeal form.

### **WHAT HAPPENS IF YOU DO NOT APPEAL**

If you do not appeal against this enforcement notice, it will take effect on *12<sup>th</sup> June* 1995 and you must then ensure that the required steps for which you may be held responsible, are taken within the period(s) specified in the notice.

Failure to comply with the notice once it has taken effect can result in your being prosecuted and may also enable the Council to take direct action to remedy the breach of planning control, the cost of such action to be recoverable from you.

## **KETTERING BOROUGH COUNCIL**

**Municipal Offices**

**Bowling Green Road**

**Kettering**

**NN15 7QX**

GAD/618211